



TYPE ST

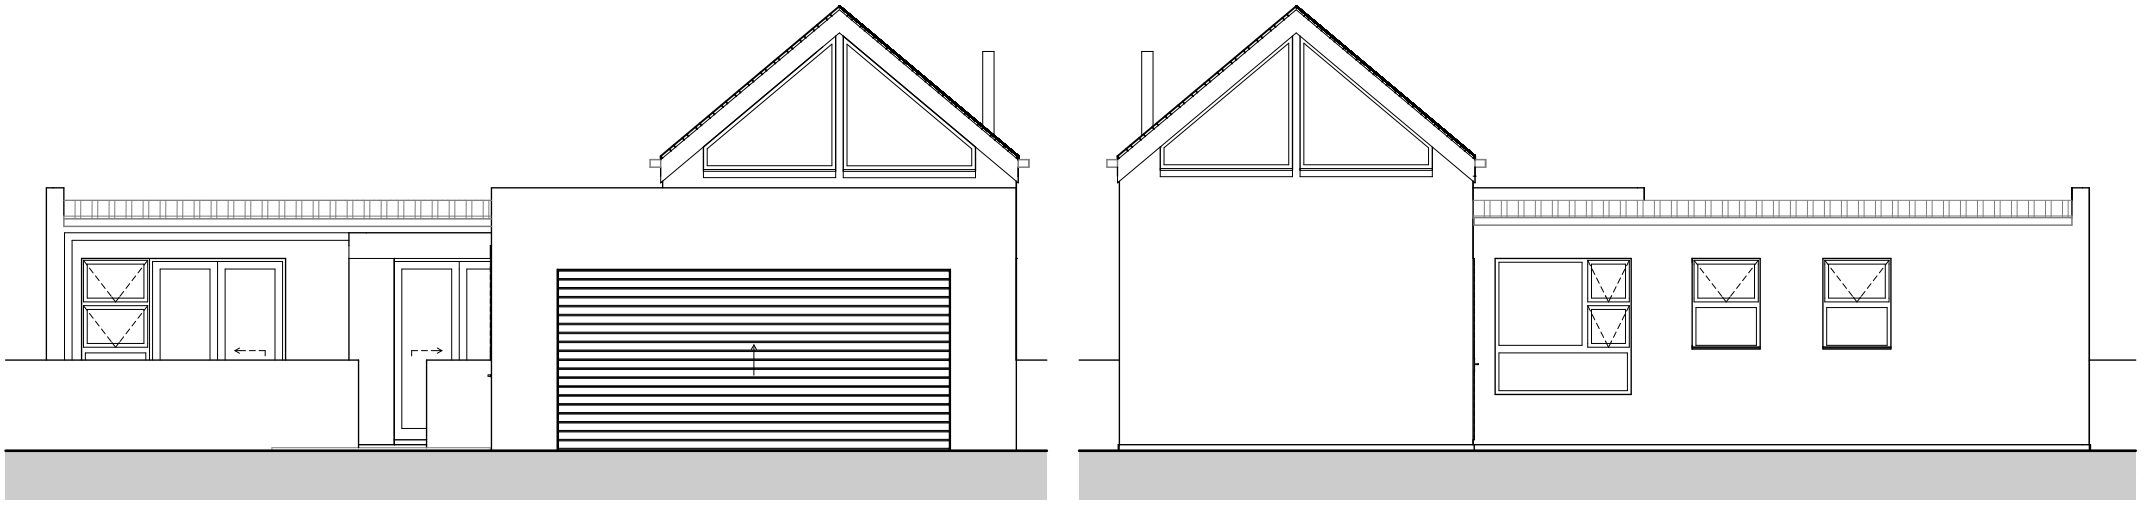

STREET ELEVATION
scale 1:100

REAR ELEVATION
scale 1:100

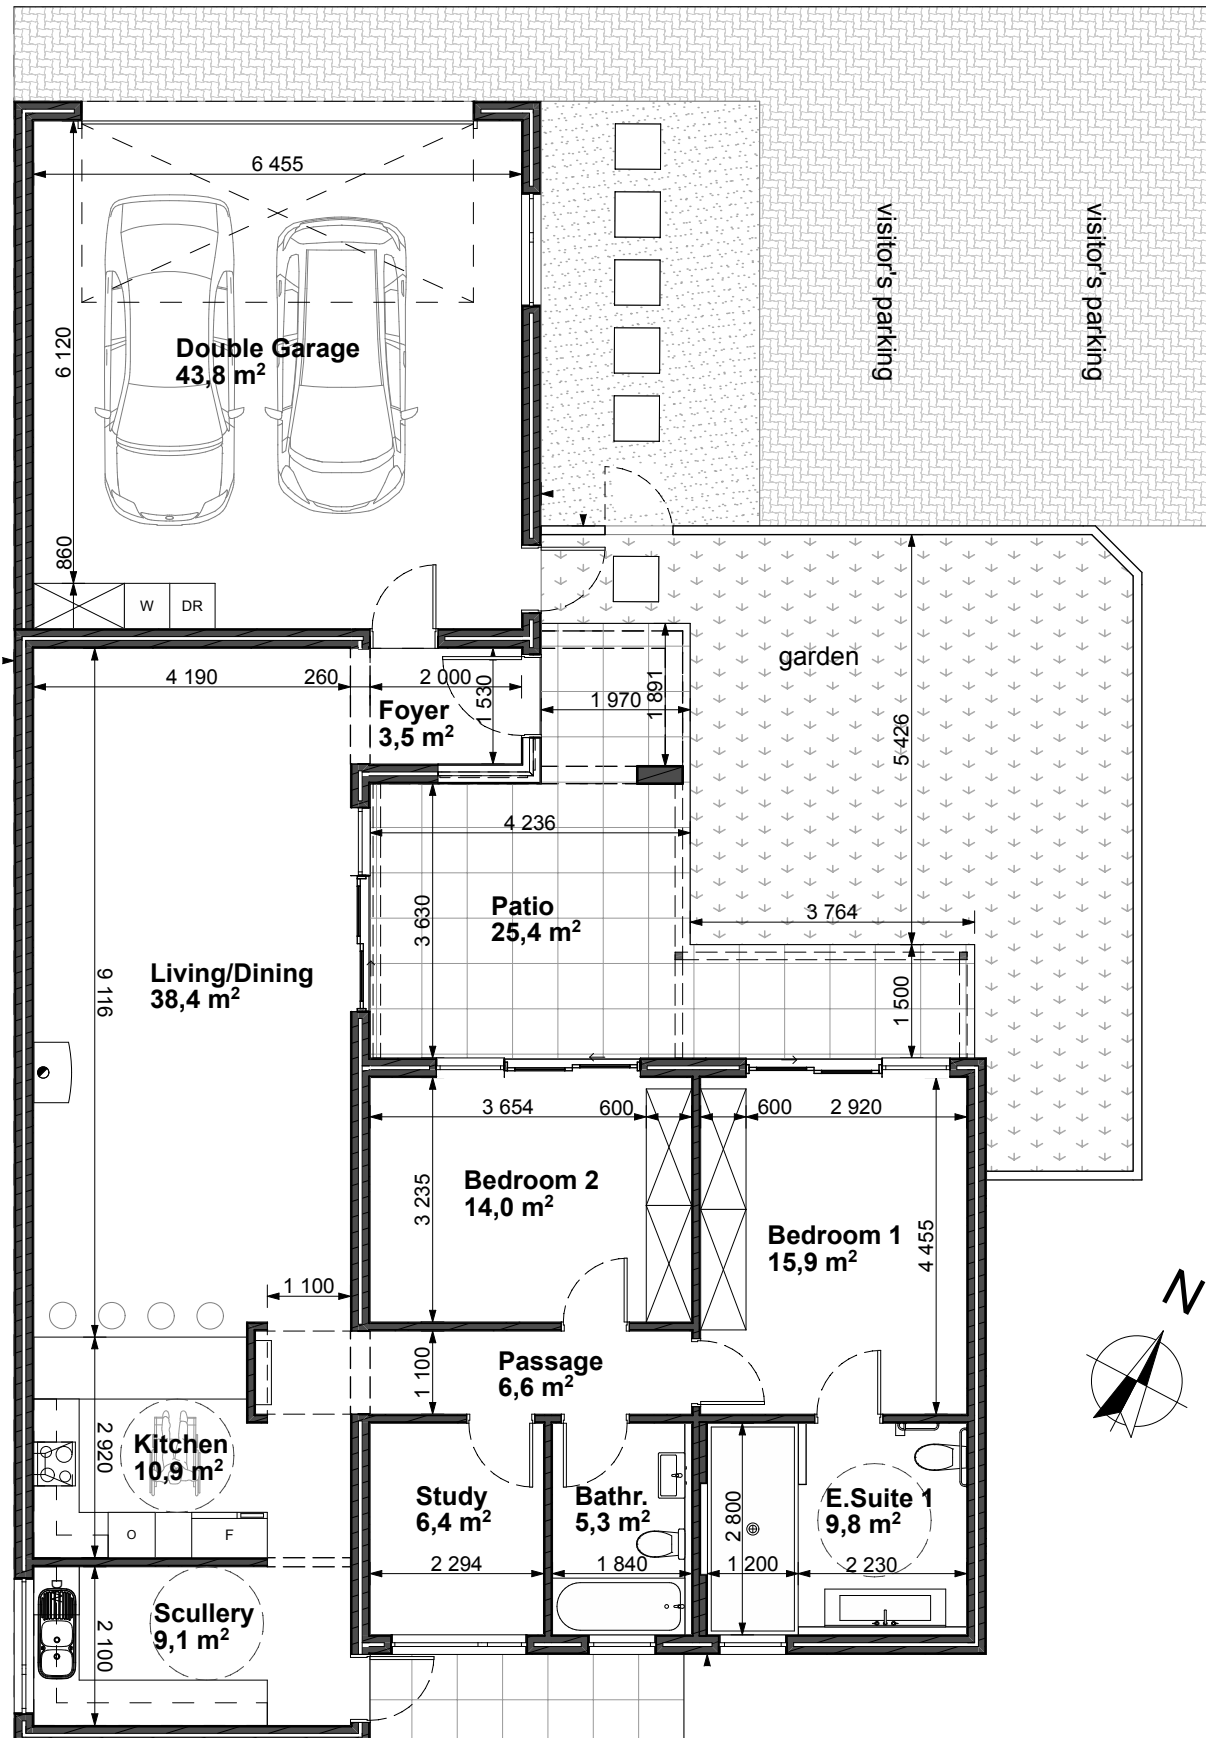

Gross Cottage Area = 138,6 m²
 Gross Garage Area = 48,7 m²
 Patio 1 Area = 25,4 m²
 Stoep 2 Area = 5,0 m²