


STAND 34



NORTH WEST ELEVATION
scale 1:100



SOUTH EAST ELEVATION
scale 1:100

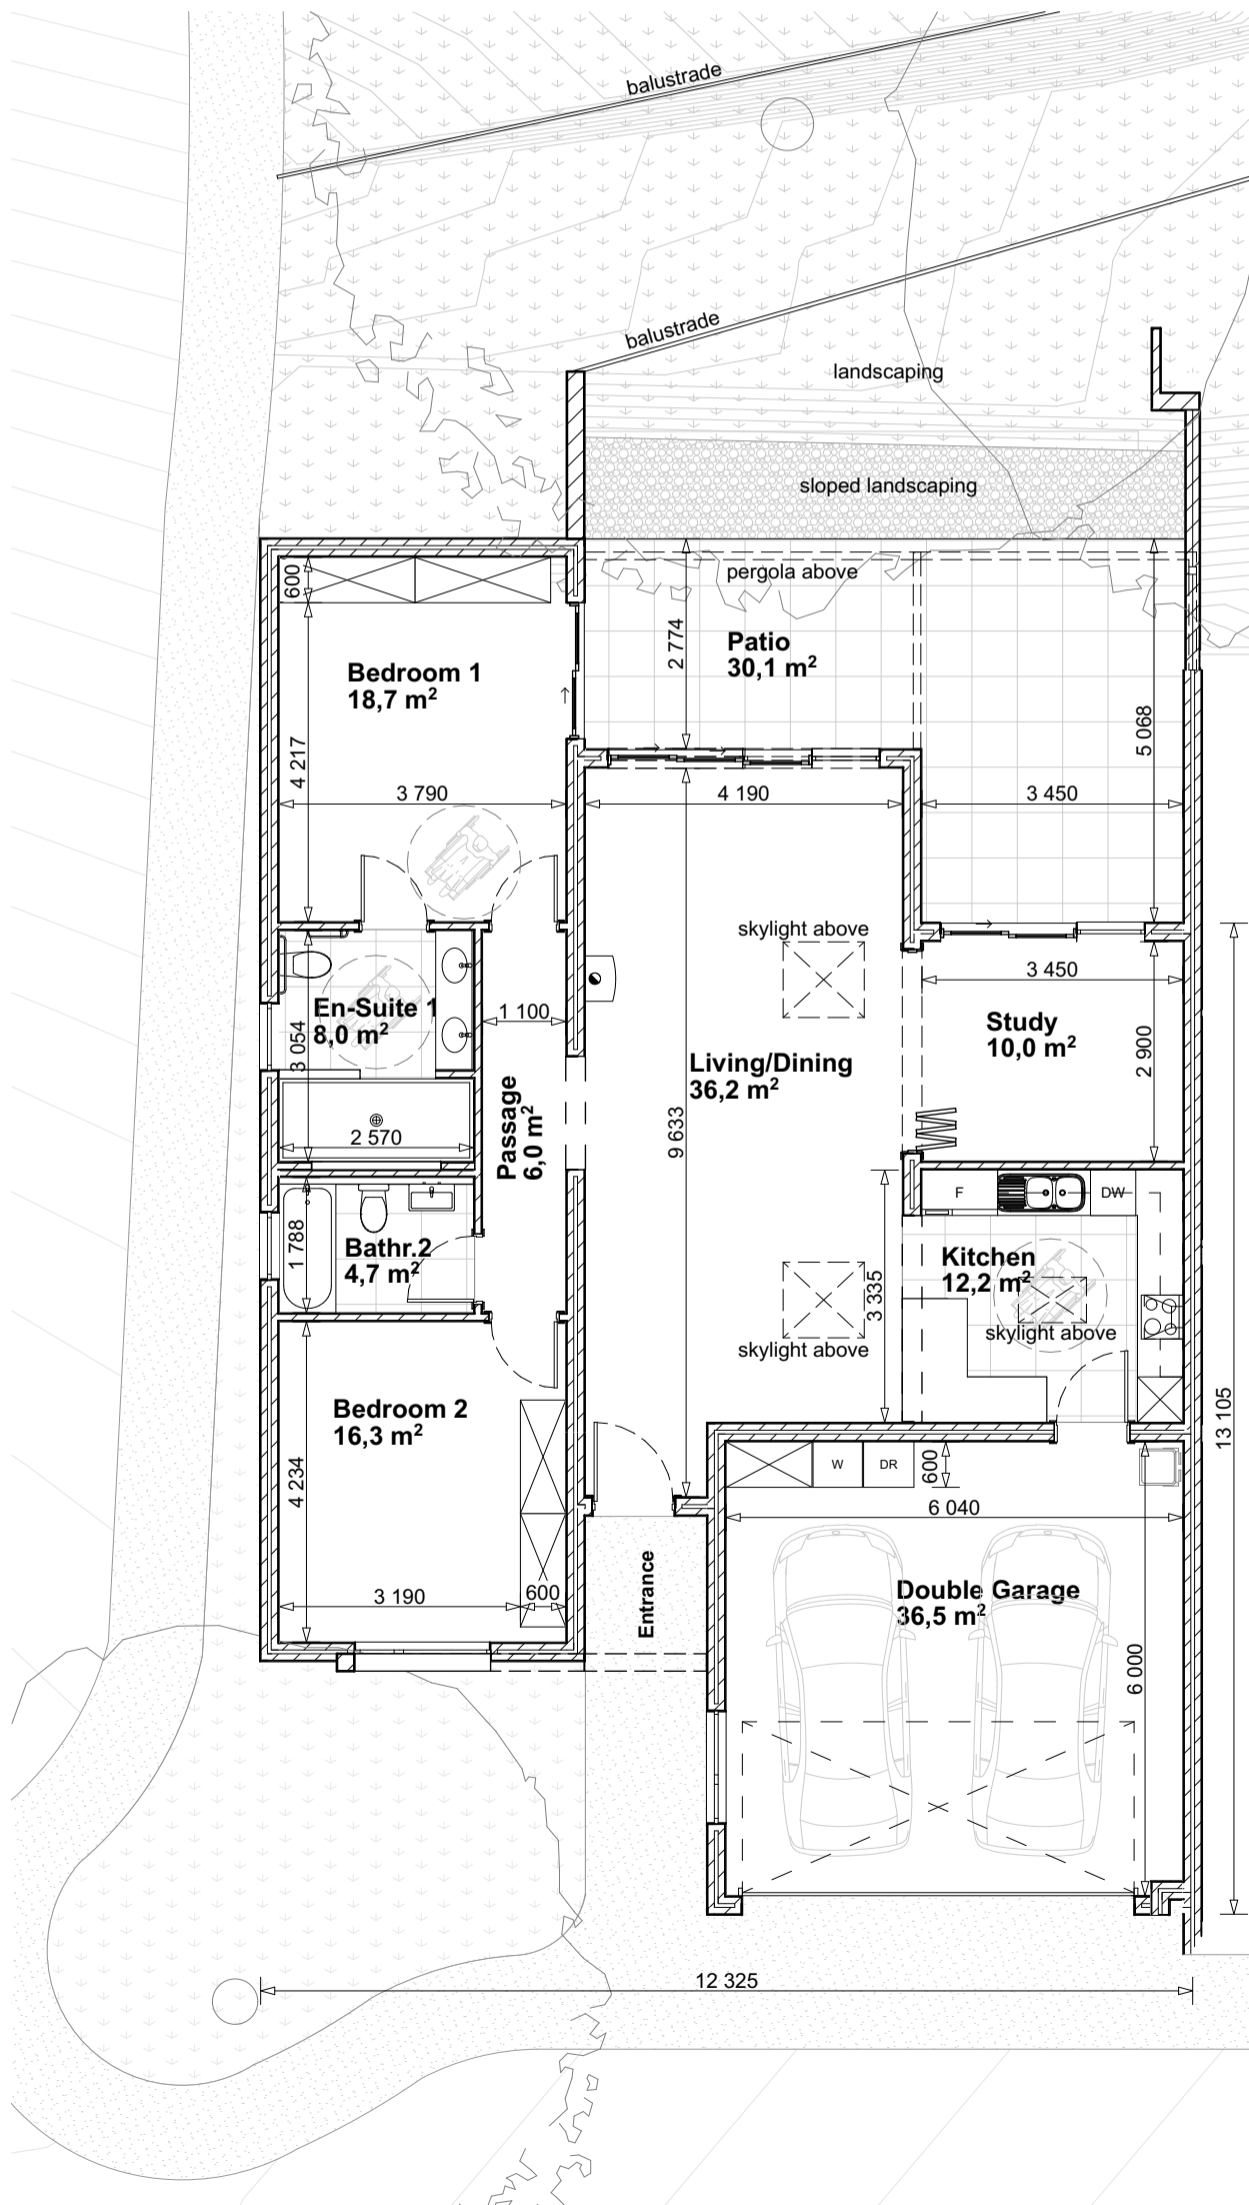

Gross Cottage Area = 130,6 m²
Gross Garage Area = 39,9 m²
Patio Area = 30,1 m²

FLOOR PLAN
scale 1:100

