


STAND 49



STREET ELEVATION
scale 1:100

REAR ELEVATION
scale 1:100

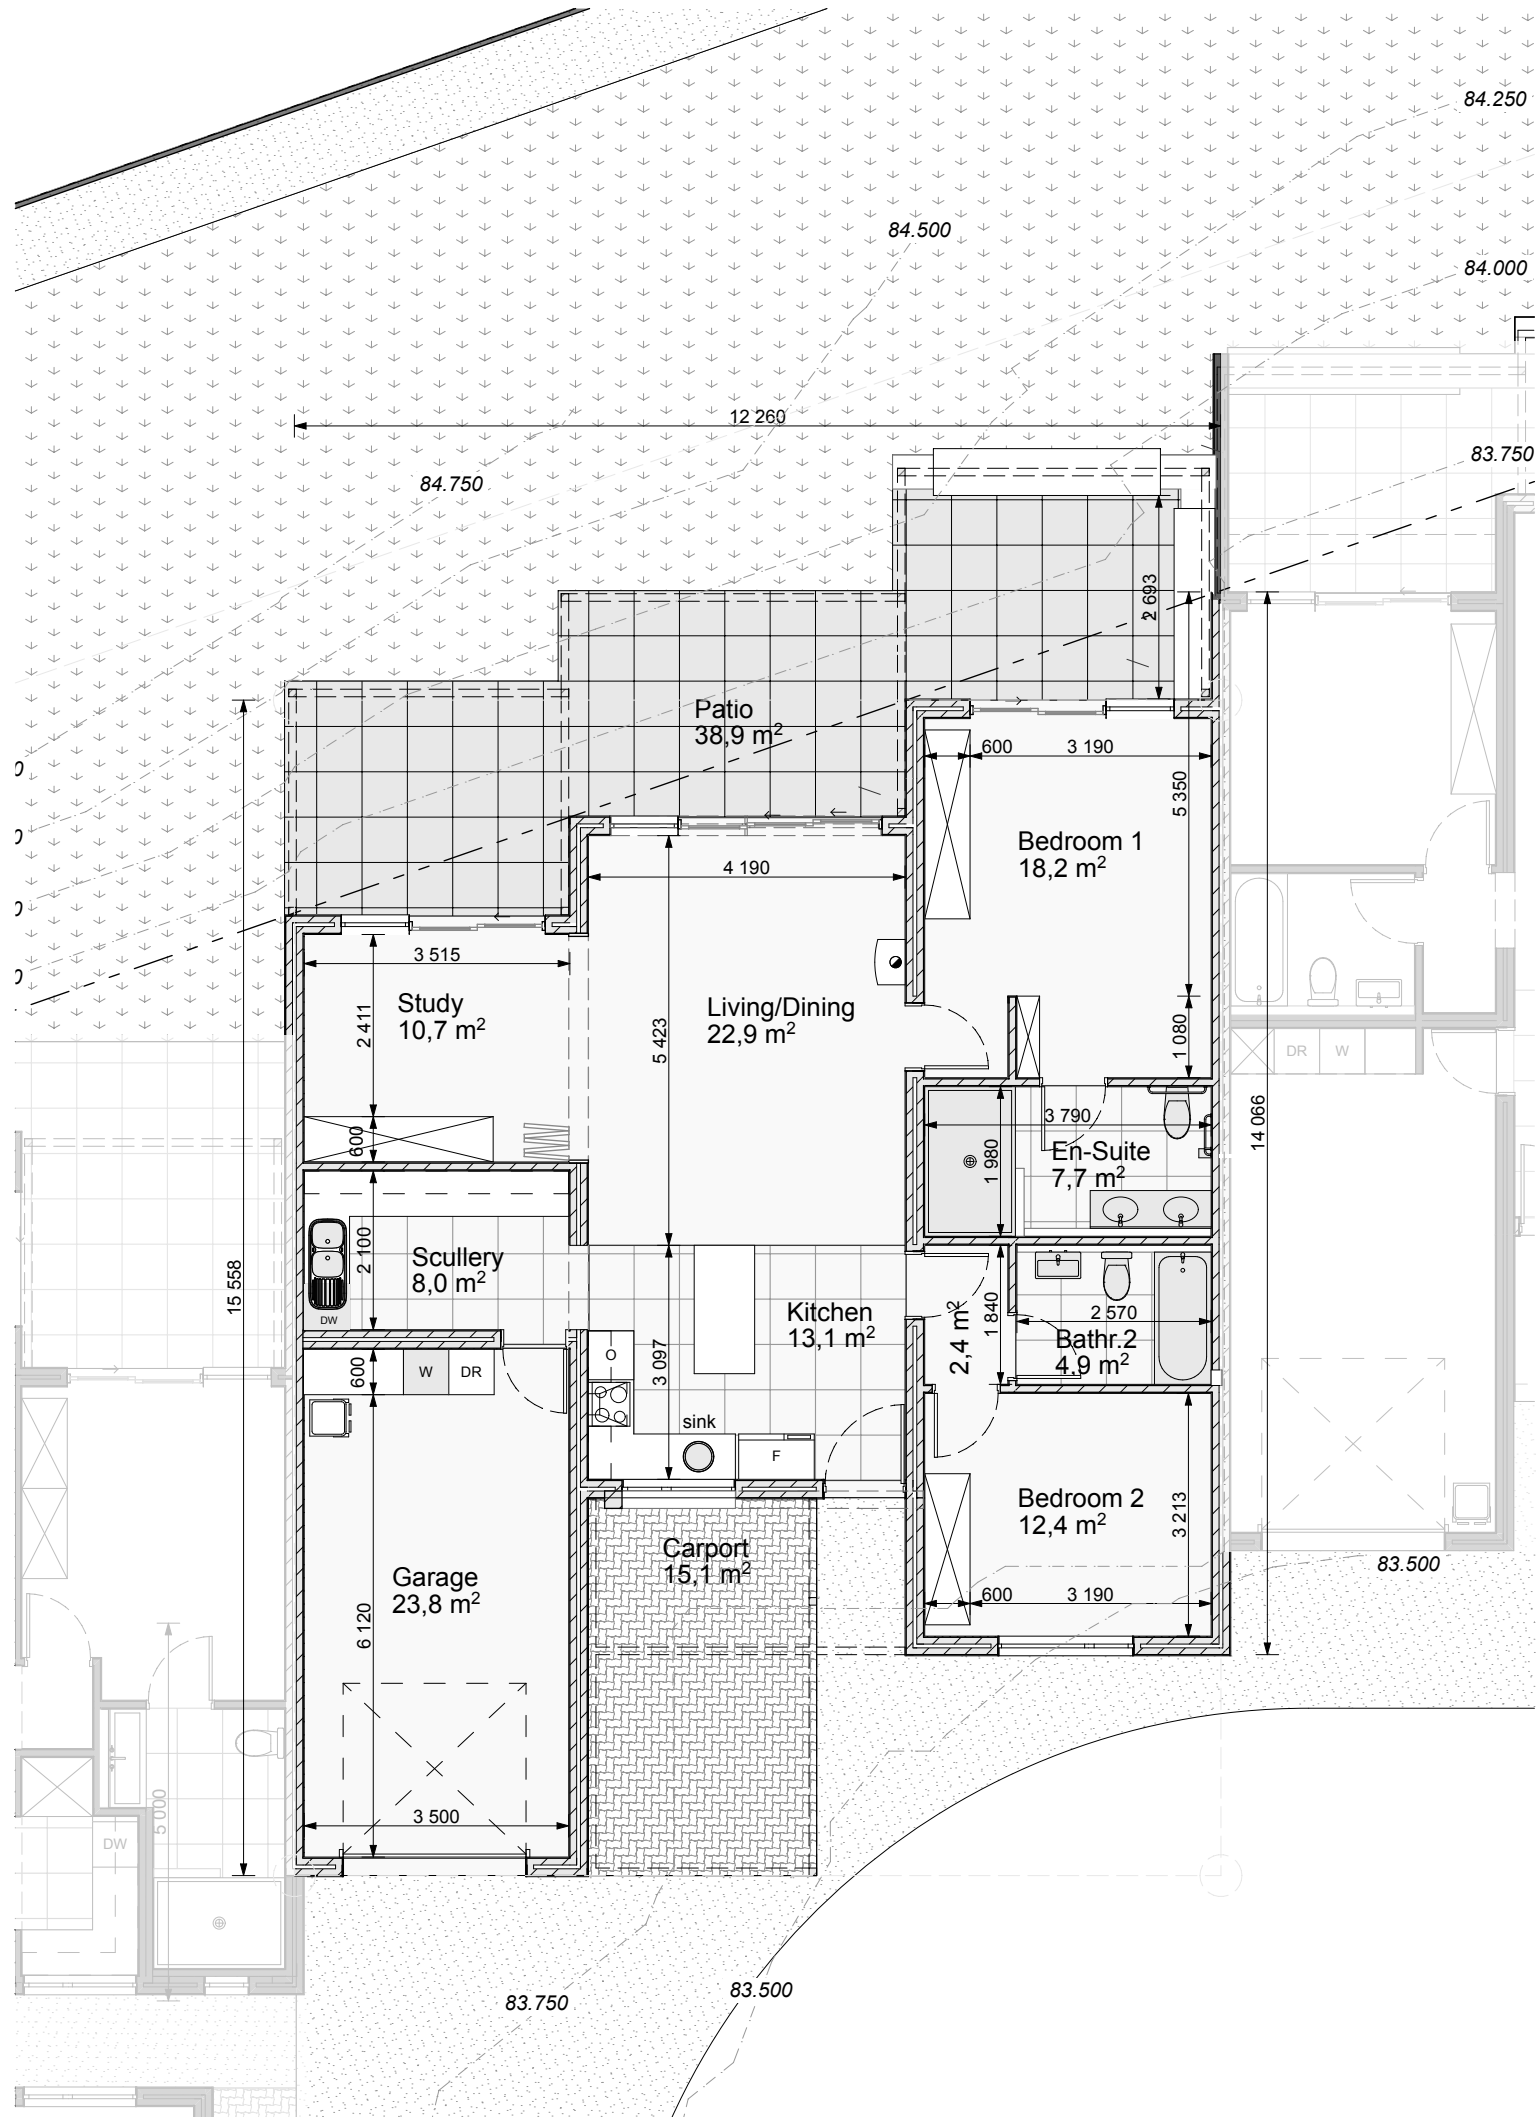

Gross Cottage Area = 114,40m²
Gross Garage Area = 26,60m²
Patio Area = 38,9m²

FLOOR PLAN
scale 1:100

to scale 1:100 on page size A3
2022/03/22